




TOTAL NOS. OF CLASS ROOMS = 51 NOS.
 COVERED AREA OF ALL THE FLOORS = 89439.45 SQ.FT
 COVERED AREA OF GROUND FLOOR = 30352.48 SQ.FT
 COVERED AREA OF FIRST FLOOR = 29994.22 SQ.FT
 COVERED AREA OF SECOND FLOOR = 29152.75 SQ.FT

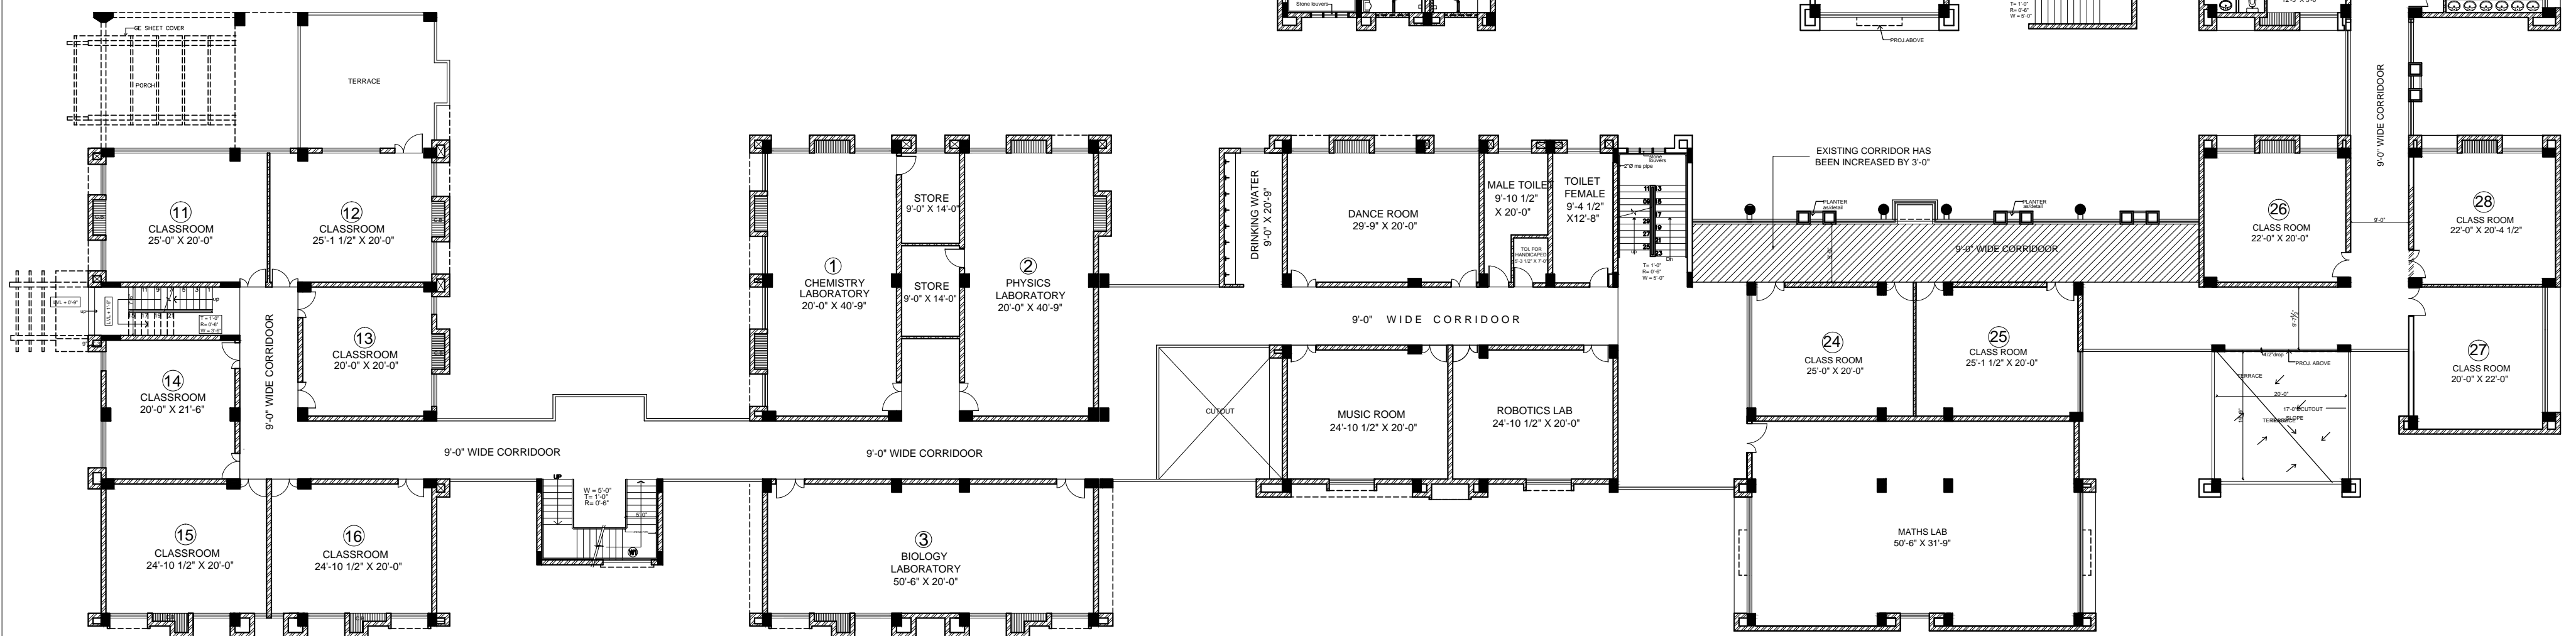

SECOND FLOOR PLAN

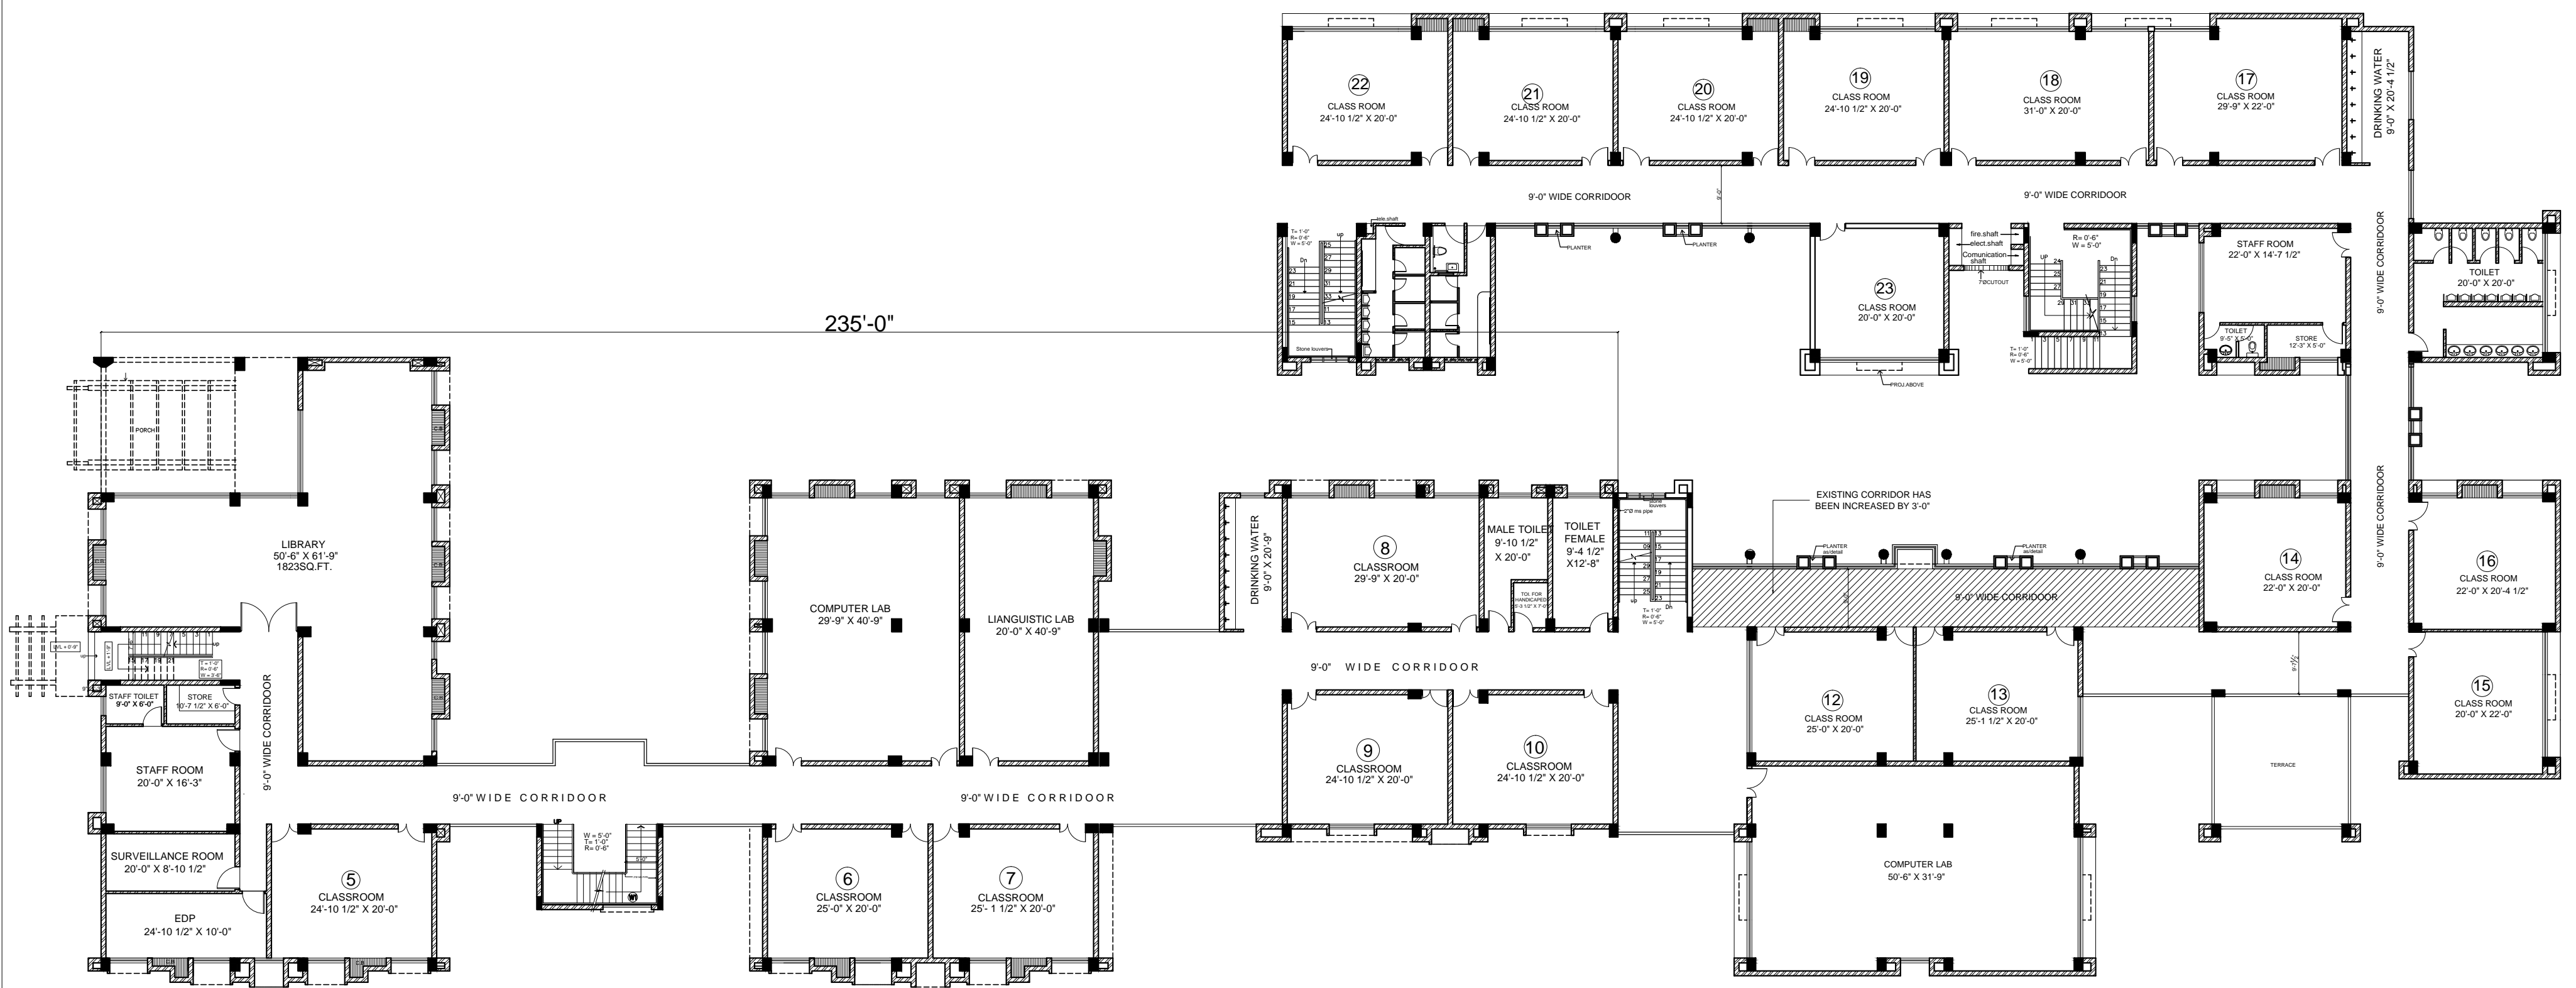

FIRST FLOOR PLAN

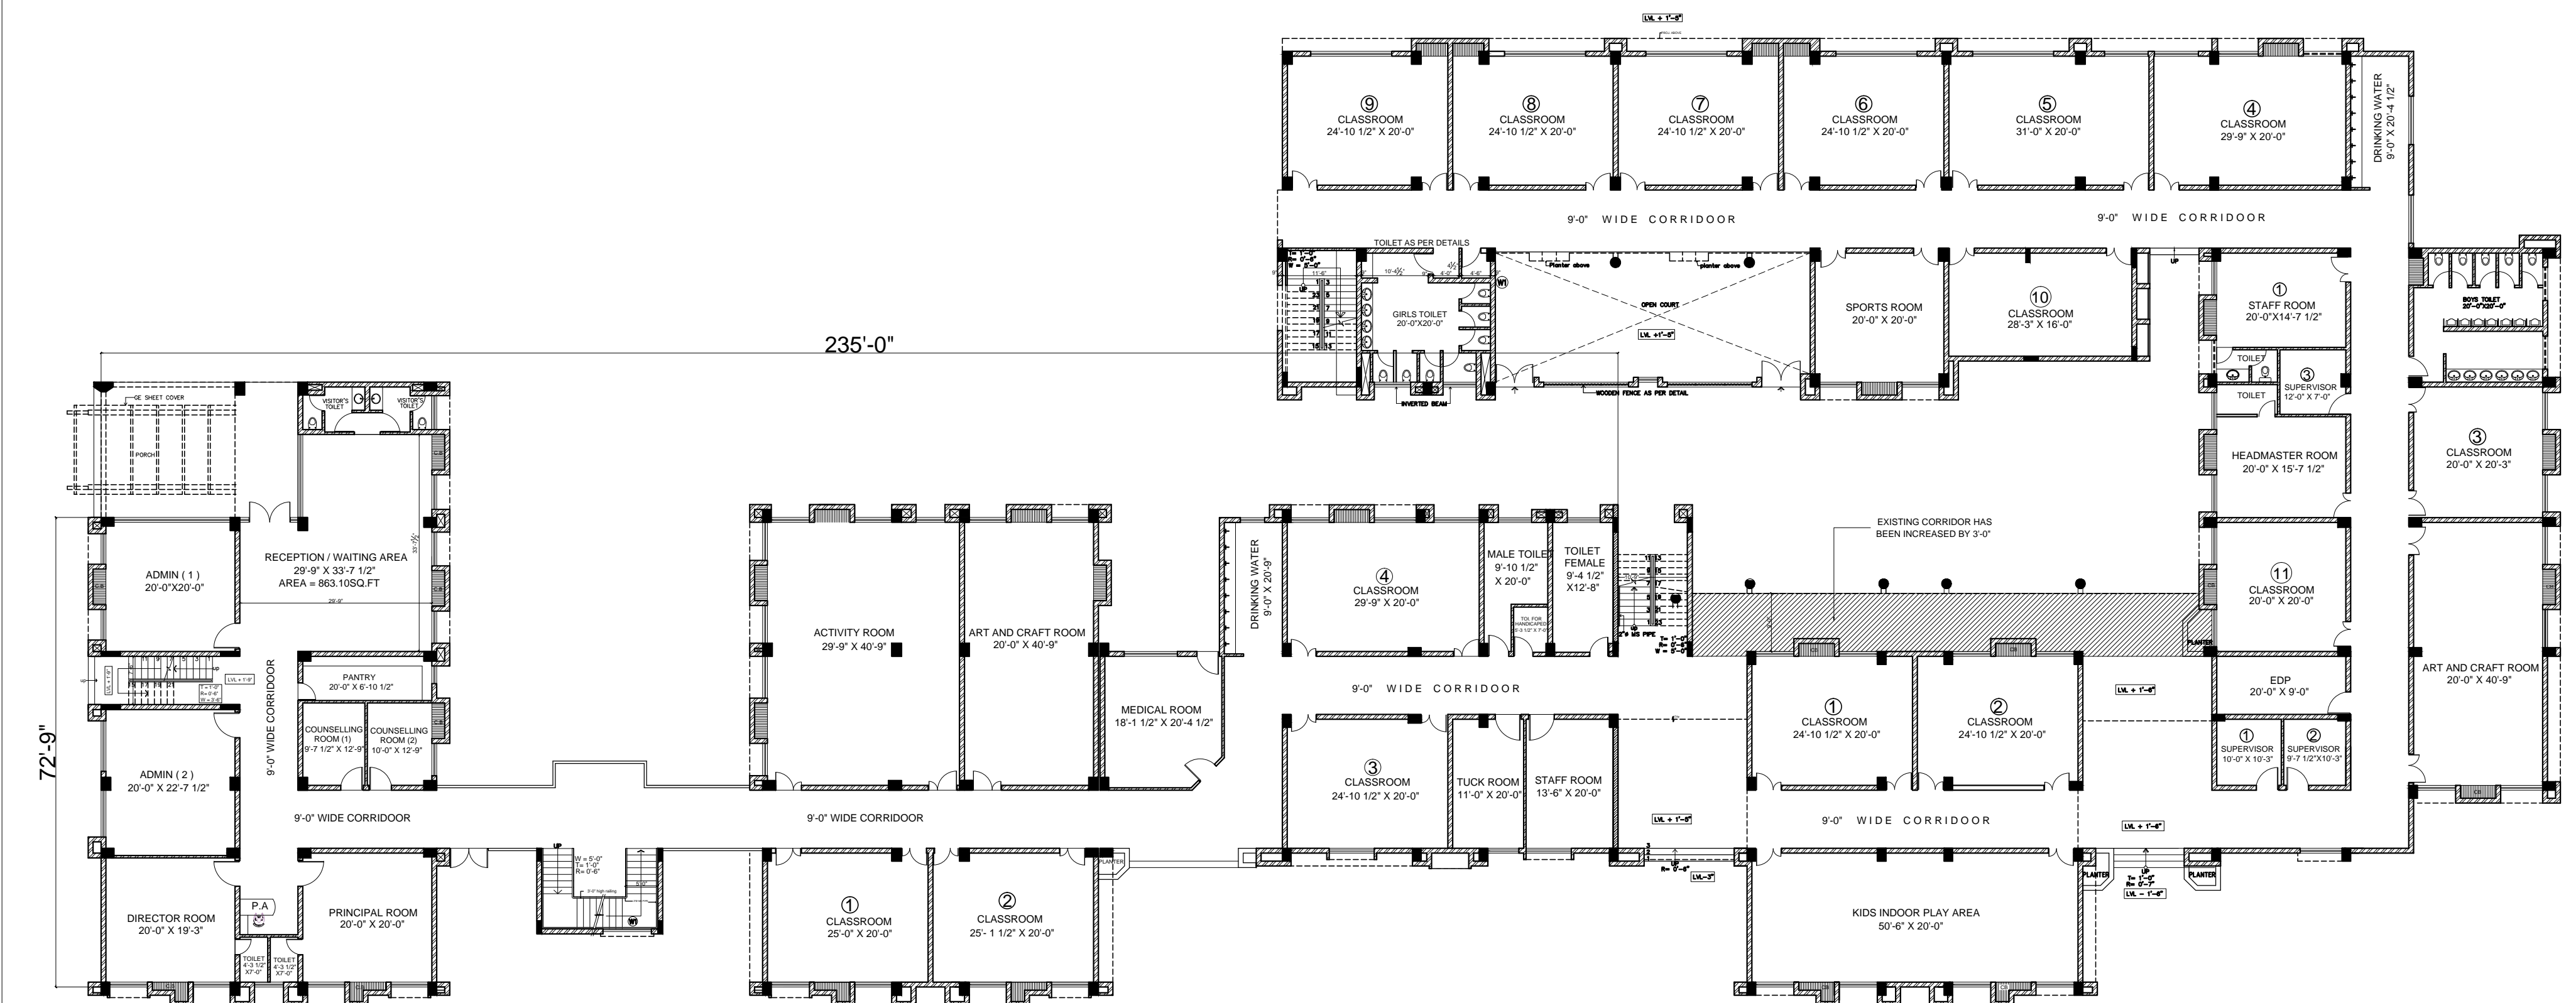


GROUND FLOOR PLAN

PROJECT TITLE :
PROPOSED SENIOR SECONDARY SCHOOL AT MOHALI FOR M/S. BAJWA DEVELOPERS (PUNJAB)

DRAWING TITLE :
FLOOR PLANS

DATE : 28-08-2014
 SHEET NO. - 1

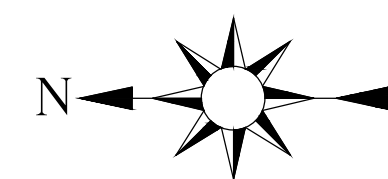

ARCHITECTURAL CONSULTANT:
NIRMAN
 ARCHITECTS & INTERIOR DESIGNERS
 I-8 , 1st FLOOR , SECTOR-10, D.L.F.
 PH. : (0129) 2266555 , 4035059, 9810081088
 e-mail : nirmanarchitects@yahoo.com