


PHASE - 2




COVERED AREA OF ALL THE FLOORS (PHASE-II) = 51506.01 SQ.FT  
 COVERED AREA OF GROUND FLOOR (PHASE-II) = 17407.51SQ.FT  
 COVERED AREA OF FIRST FLOOR (PHASE-II) = 17049.25SQ.FT  
 COVERED AREA OF SECOND FLOOR (PHASE-II) = 17049.25SQ.FT

PHASE - 2

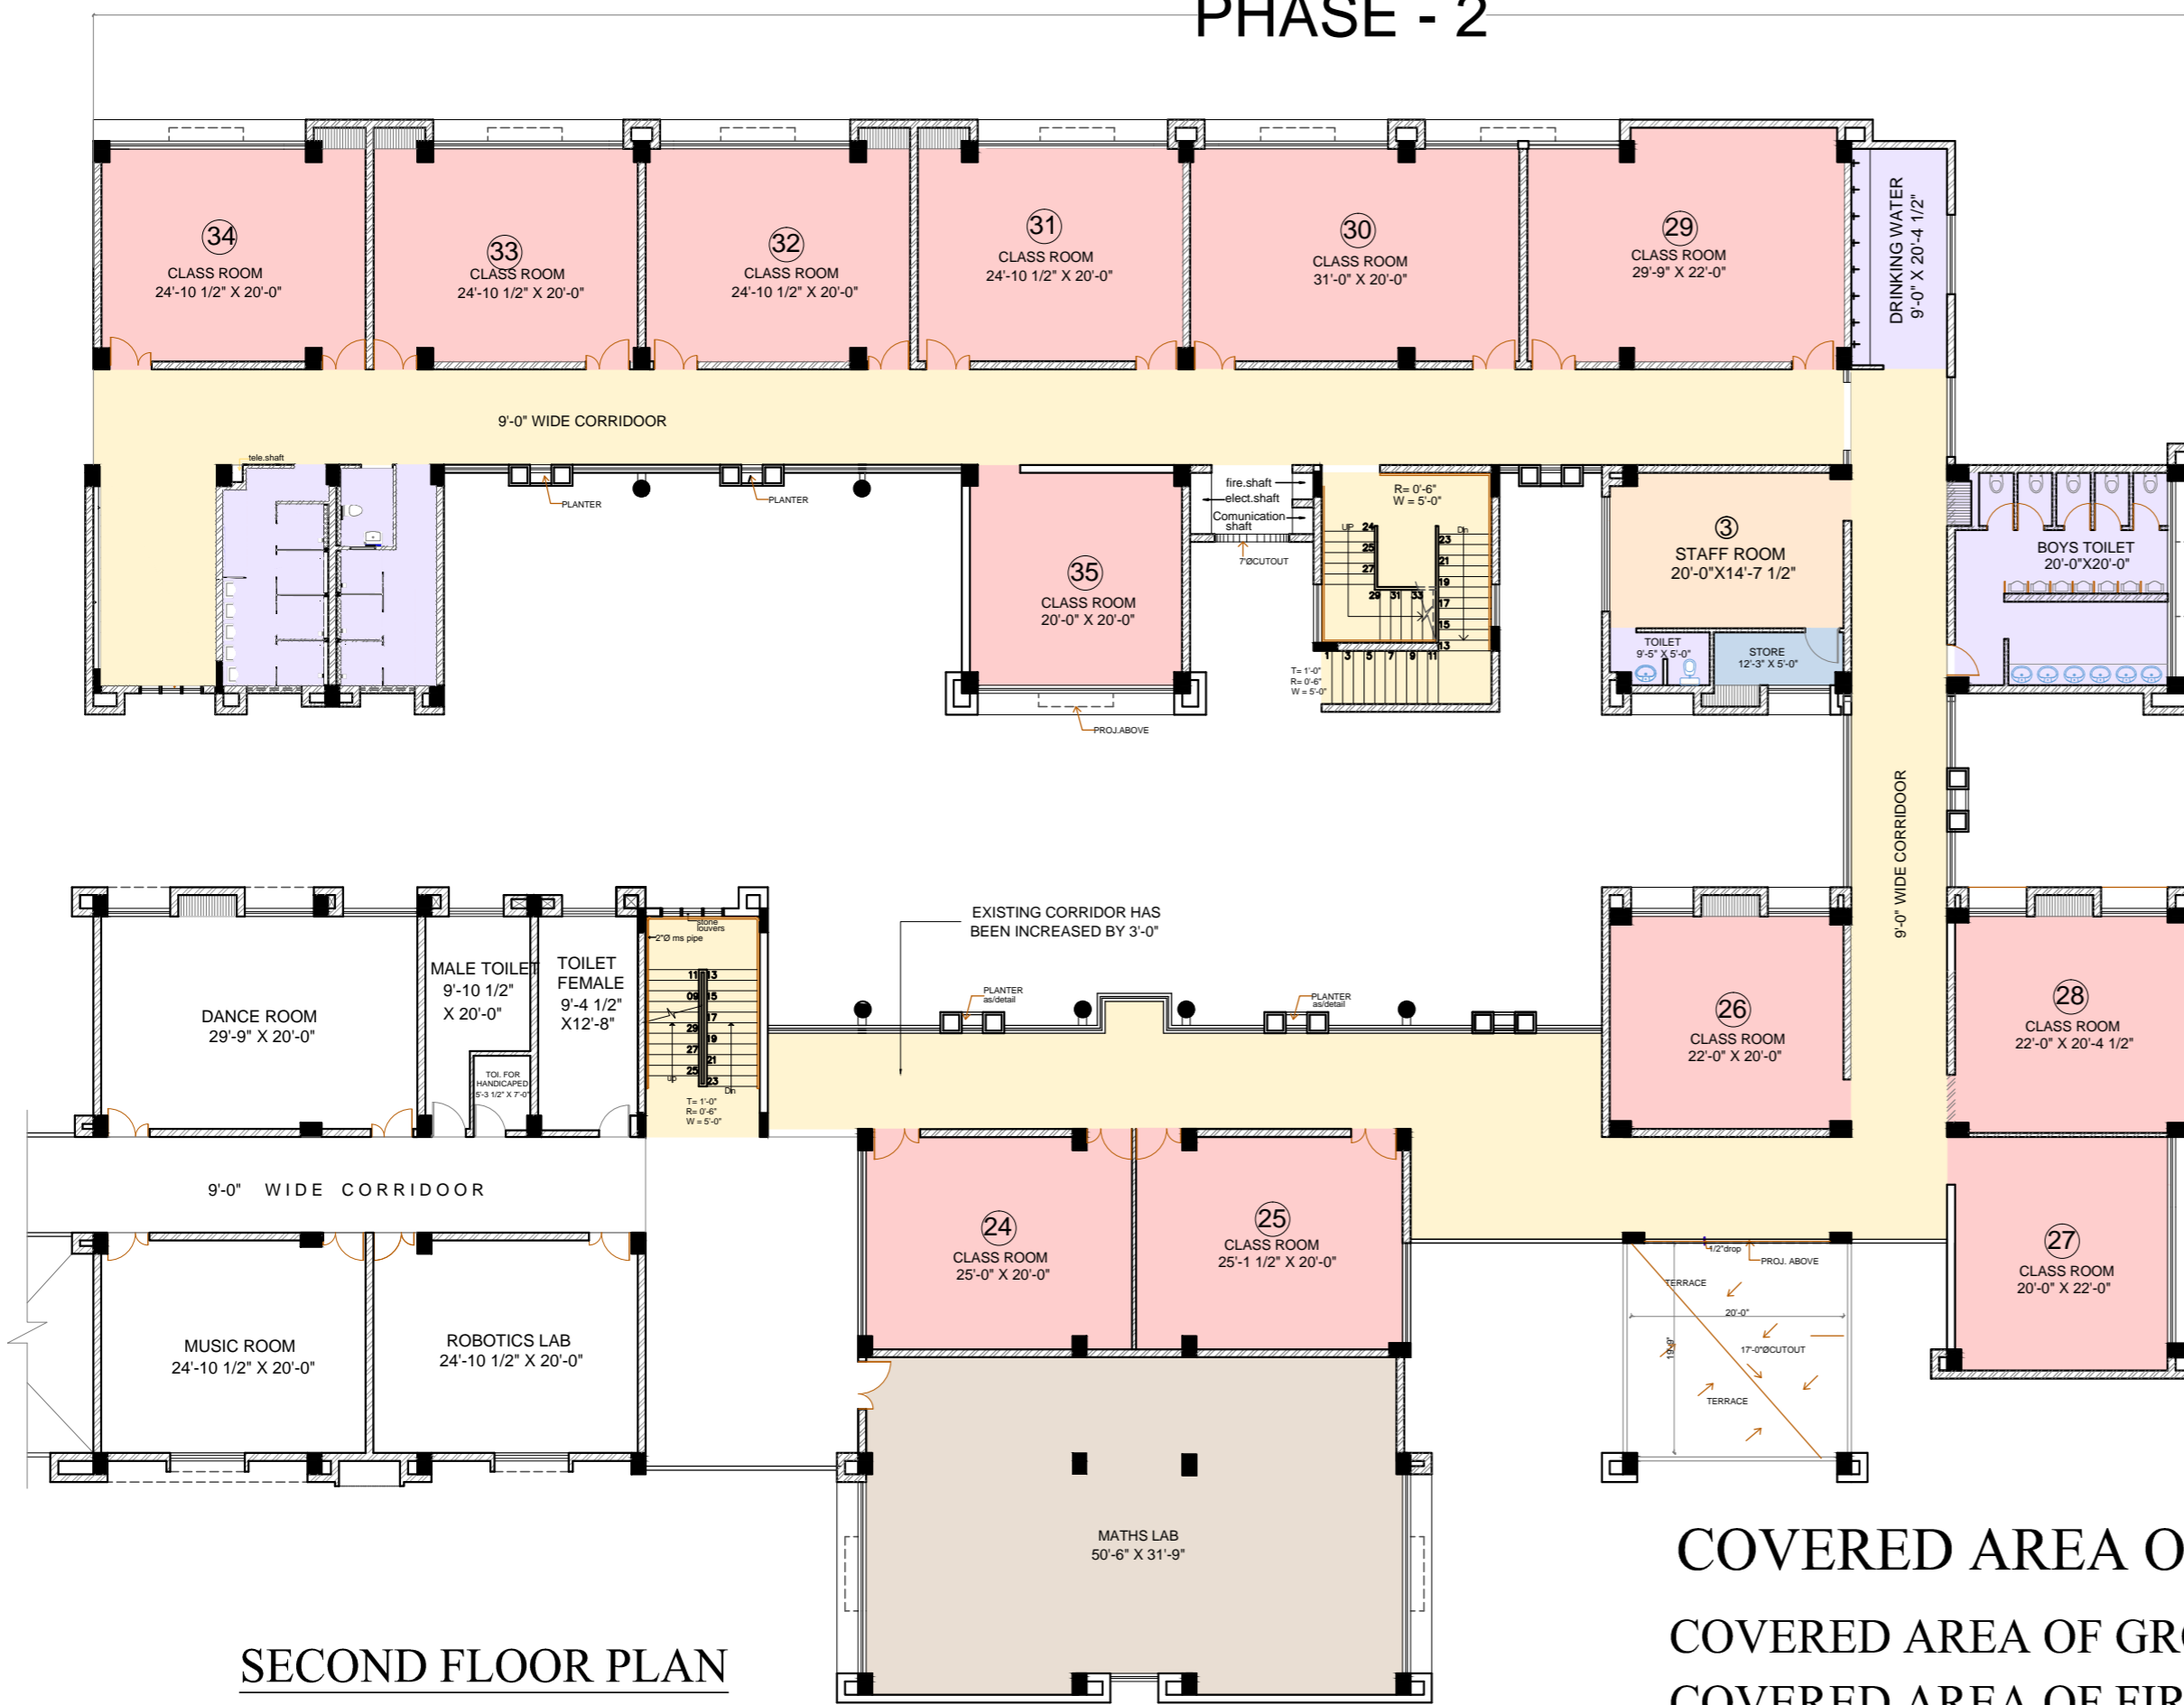

SR.NO.	DESCRIPTION	AREA	LEGEND
1	CLASSROOM(14NOS.)	24'-10 1/2" X 20'-0"	
2	CLASSROOM(3NOS.)	20'-0" X 20'-0"	
3	CLASSROOM(3NOS.)	31'-0" X 20'-0"	
4	CLASSROOM(1NO.)	25'-0" X 20'-0"	
5	CLASSROOM(1NO.)	25'-1 1/2" X 20'-0"	
6	CLASSROOM(1NO.)	29'-9" X 20'-0"	
7	CLASSROOM(2NOS.)	29'-9" X 22'-0"	
8	CLASSROOM(4NOS.)	22'-0" X 20'-0"	
9	CLASSROOM(1NO.)	28'-3" X 16'-0"	
10	CLASSROOM(1NO.)	20'-0" X 20'-3"	
11	CLASSROOM(1NO.)	20'-4 1/2" X 25'-4 1/2"	
12	CLASSROOM(1NO.)	22'-0" X 20'-4 1/2"	
13	KIDS INDOOR PLAY AREA	50'-6" X 20'-0"	
14	SPORTS ROOM	20'-0" X 20'-0"	
15	EDP-2	20'-0" X 9'-0"	
16	ART AND CRAFT ROOM	20'-0" X 40'-9"	
17	HEADMASTER ROOM	20'-0" X 15'-7 1/2"	
18	STAFF ROOM-1(G.F)	20'-0" X 14'-7 1/2"	
19	STAFF ROOM-2(F.F)	22'-0" X 14'-7 1/2"	
20	STAFF ROOM-3(S.F)	20'-0" X 14'-7 1/2"	
21	COMPUTER LAB	50'-6" X 31'-9"	
22	MATHS LAB	29'-9" X 52'-6"	
23	SUPERVISOR ROOM-1	10'-0" X 10'-3"	
24	SUPERVISOR ROOM-2	9'-7 1/2" X 10'-3"	
25	SUPERVISOR ROOM-3	12'-0" X 7'-0"	

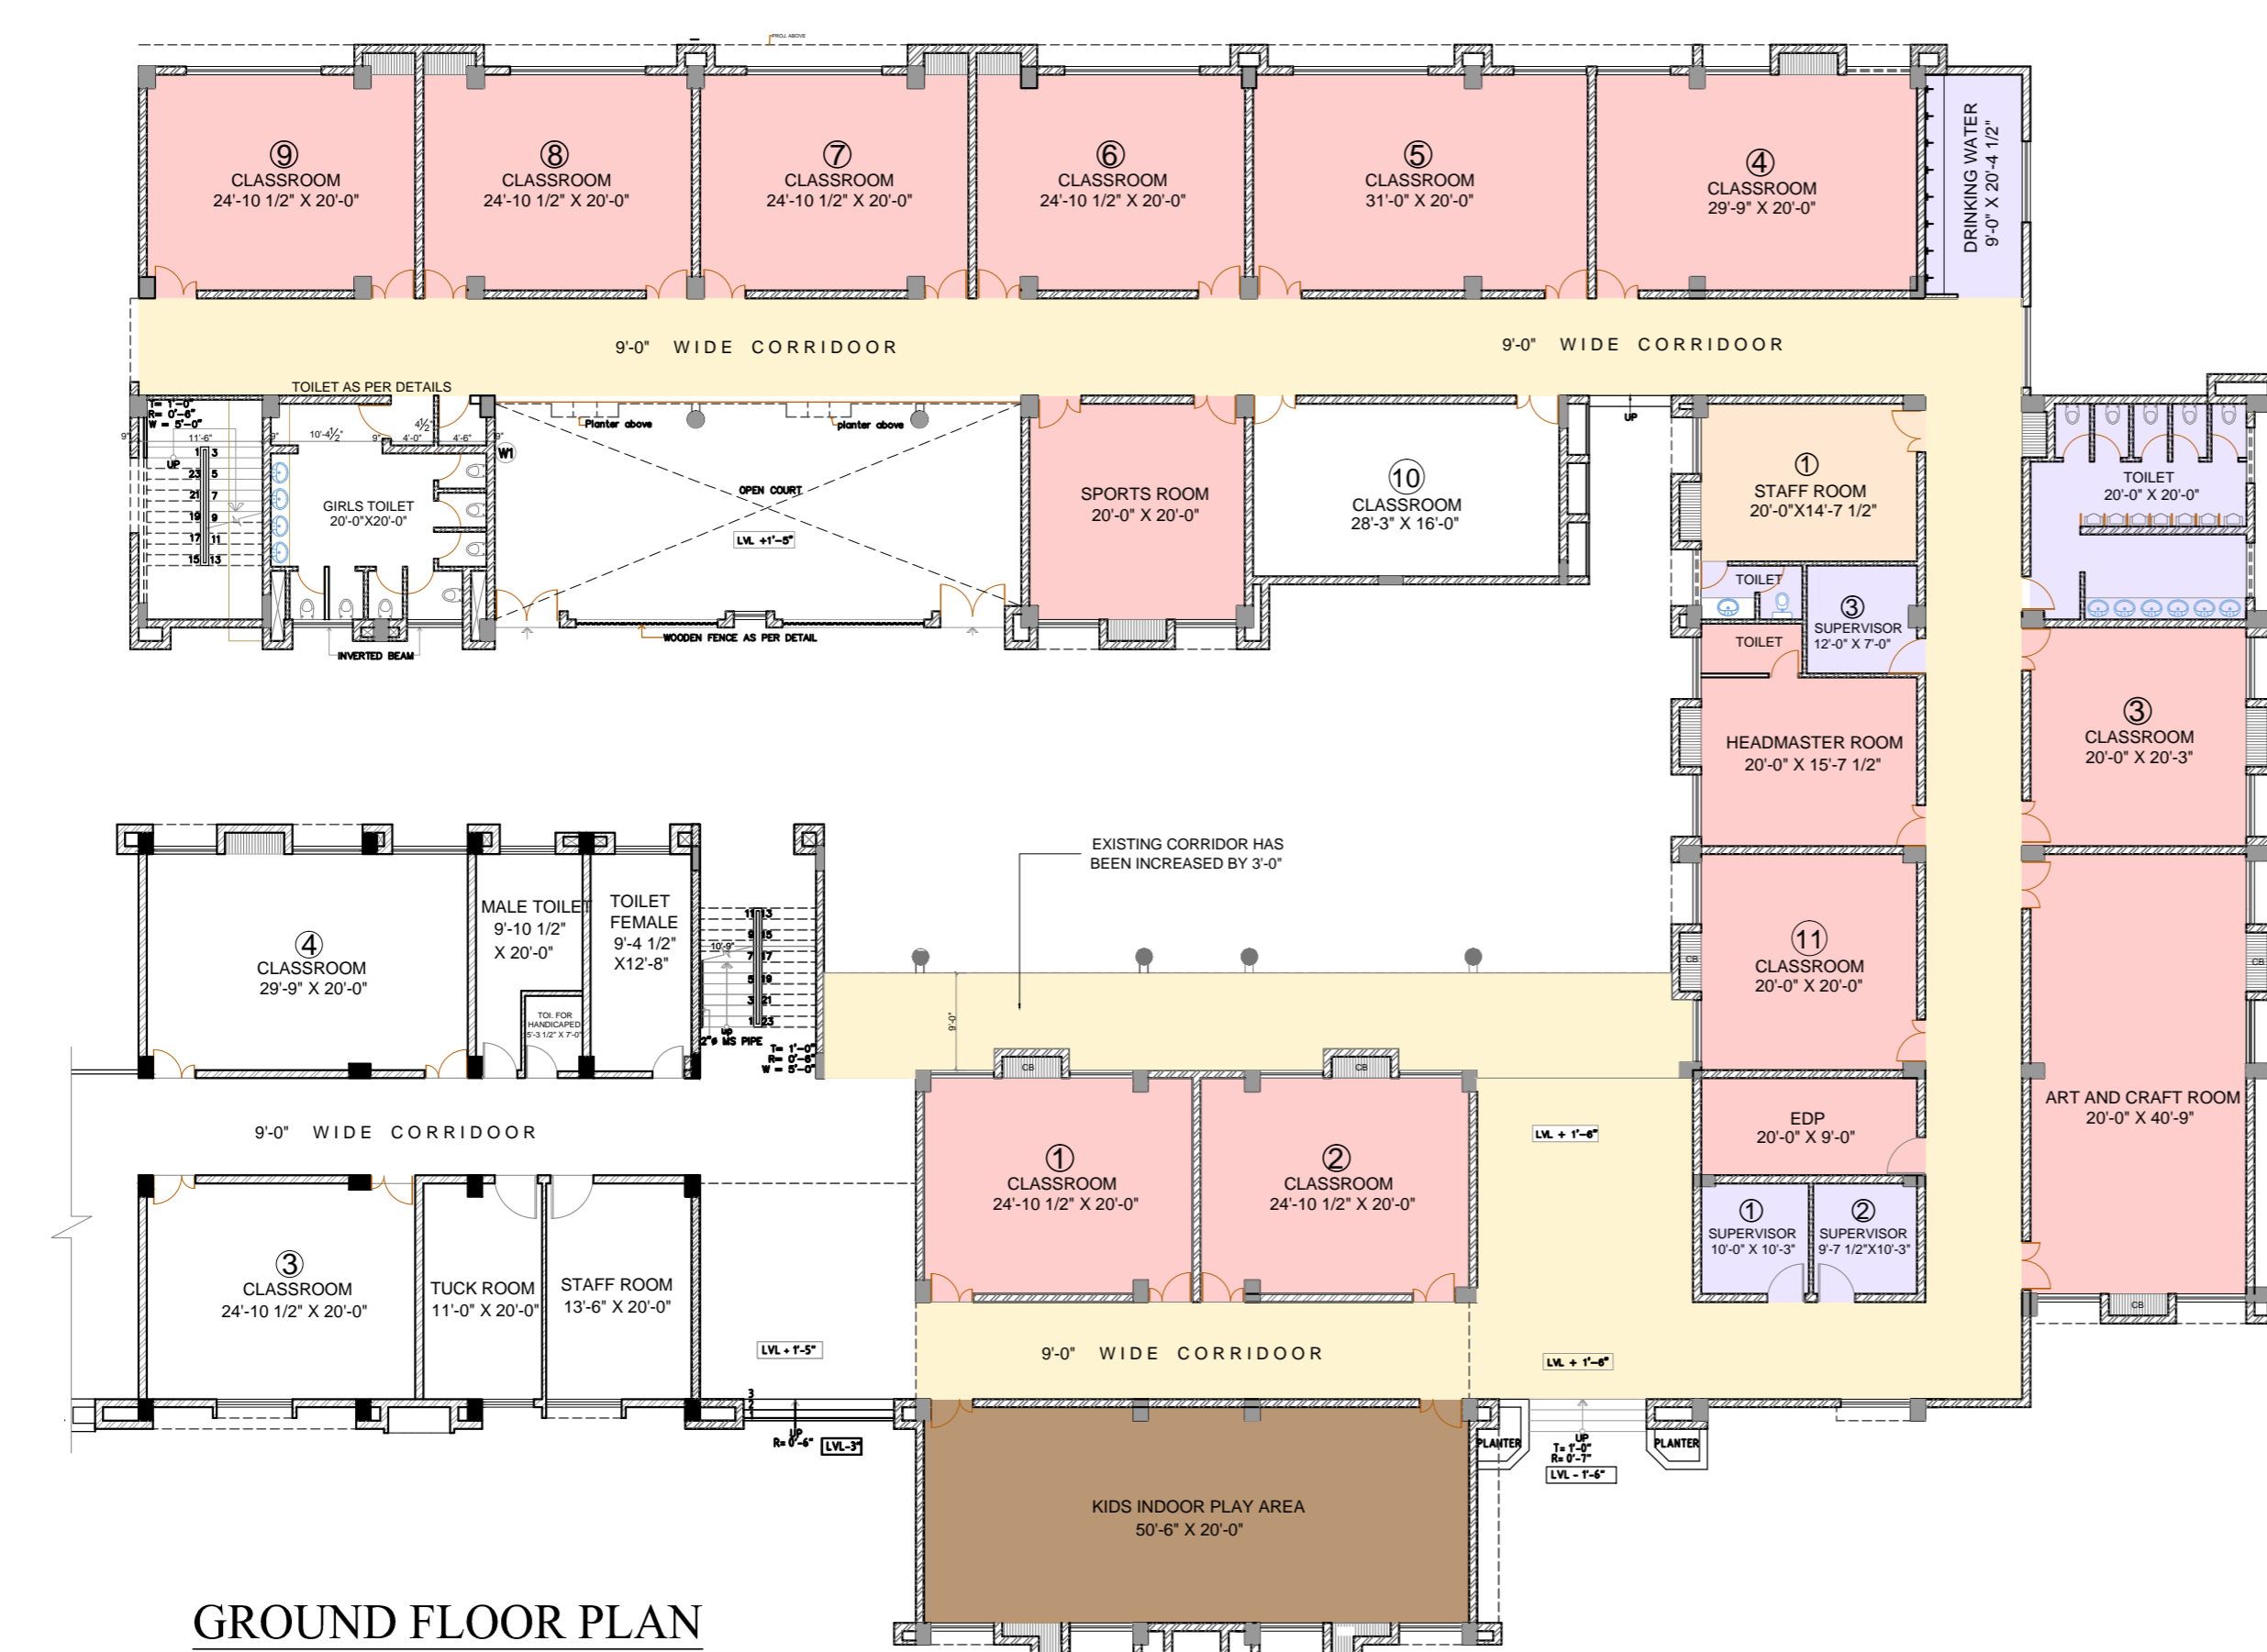

PROJECT TITLE :  
 PROPOSED SENIOR SECONDARY SCHOOL AT MOHALI FOR M/S. BAJWA DEVELOPERS (PUNJAB)

ARCHITECTURAL CONSULTANT :  
**NIRMAN**  
 ARCHITECTS & INTERIOR DESIGNERS  
 I-8 , 1st FLOOR , SECTOR-10, D.L.F.  
 PH. : (0129) 2266555 , 4035059, 9810081088  
 e-mail : nirmanarchitects@yahoo.com

DATE : 28-08-14      DRAWN BY :

SCALE -

DRAWING TITLE :  
 PHASE -2  
 PART PLAN

ARCHITECTURAL CONSULTANT:  
**NIRMAN**  
 ARCHITECTS & INTERIOR DESIGNERS  
 I-8 , 1st FLOOR , SECTOR-10, D.L.F.  
 PH. : (0129) 2266555 , 4035059, 9810081088  
 e-mail : nirmanarchitects@yahoo.com